


8,0 CM	KOSTKA DROBNOWYMIAROWA BETONOWA
5 CM	PODSYPKA CEMENTOWO-PIASKOWA 1:4
5 CM	KRUSZYWO ŁAMANE 0/31,5 STAB. MECH.
	ISTNIEJĄCA PODBUDOWA

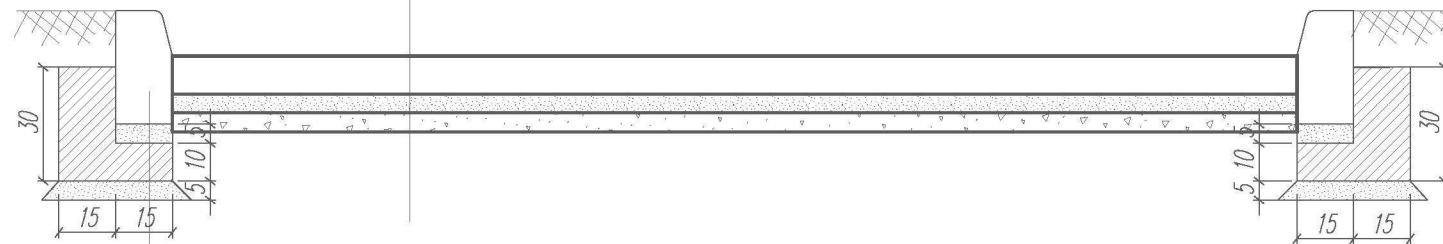

10CM	KRAWĘŻNIK DROGOWY 15X30X100
5CM	PODSYPKA CEMENTOWO-PIASKOWA 1:4
10CM	ŁAWA BETONOWA C12/15
5CM	POSPÓŁKA

<u>kostka drobnowymiarowa betonowa</u>	6 cm
<u>podsyпка cementowo-piaskowa 1:4</u>	5
<u>warstwa nośna z kruszywa łamanego 0/31,5</u>	15

OBRZEŻE WYS. 15 CM
TYP "SLIMBORD"

5CM	ŚCIOŁKA Z KORY MIELONEJ I/LUB ZRĘBKÓW
	AGROWŁÓKNINA CZARNA 50g/m ²
	ZDJĘTA WARSTWA GRUNTU GR. 5 CM

Technical drawing of a mechanical part with dimensions and tolerances. The drawing shows a cross-section of a part with a central hole. The dimensions and tolerances are as follows:

- Top horizontal dimension: $0,25$
- Top horizontal dimension: $+0,20$
- Top horizontal dimension: $+0,00$
- Left vertical dimension: $0,50$
- Left vertical dimension: $0,50$
- Left vertical dimension: $0,25$
- Right vertical dimension: $0,20$
- Bottom horizontal dimension: $0,25$

CEGLA KLINKIEROWA 250/120/65
IZOLACJA PIONOWA I POZIOMA ABIZOL R+2P
FUNDAMENT NIEZBROJONY BETON C12/15
CHUDY BETON 10CM

Architectural drawing showing a cross-section of a wall and foundation. The drawing includes the following dimensions and annotations:

- Top horizontal dimensions:**
 - Overall width: $2,40$
 - Distance from left edge to centerline: $1,90$
 - Distance from centerline to right edge: $0,25$
- Left vertical dimensions:**
 - Foundation height: $0,50$
 - Wall height: $0,40$
 - Foundation width: $0,25$
- Annotations:**
 - Top left: "w ścianie fundamentu" (in the wall foundation)
 - Top left: $+0,40$ (elevation mark)
 - Right side: ± 0 (elevation mark)

CEGLA KLINKIEROWA 250/120/65
IZOLACJA PIONOWA I POZIOMA ABIZOL R+2P
FUNDAMENT NIEZBROJONY BETON C12/15
CHUDY BETON 10CM

PROJEKTANT mgr inż. arch. S. Adrabiński Nr upr. 85/Sz/87 Podpis		TEMAT OPACOWANIA PROJEKT ZAGOSPODAROWANIA TERENU PODWÓRZA PRZY UL. H. POBOŻNEGO 1,3,4,12,13,14 W SZCZECINIE działka nr 21/5 z obręb. 1030	
SPRAWDZAJCY Nr upr. Podpis		NAZWA RYSUNKU <p style="text-align: center;">przekroje</p>	
OPRACOWAŁ Nr upr. Podpis		DATA sierpień 2016	NR PROJ. 08/16
		SKALA 1 : 20	NR RYS. 6