


Temat:

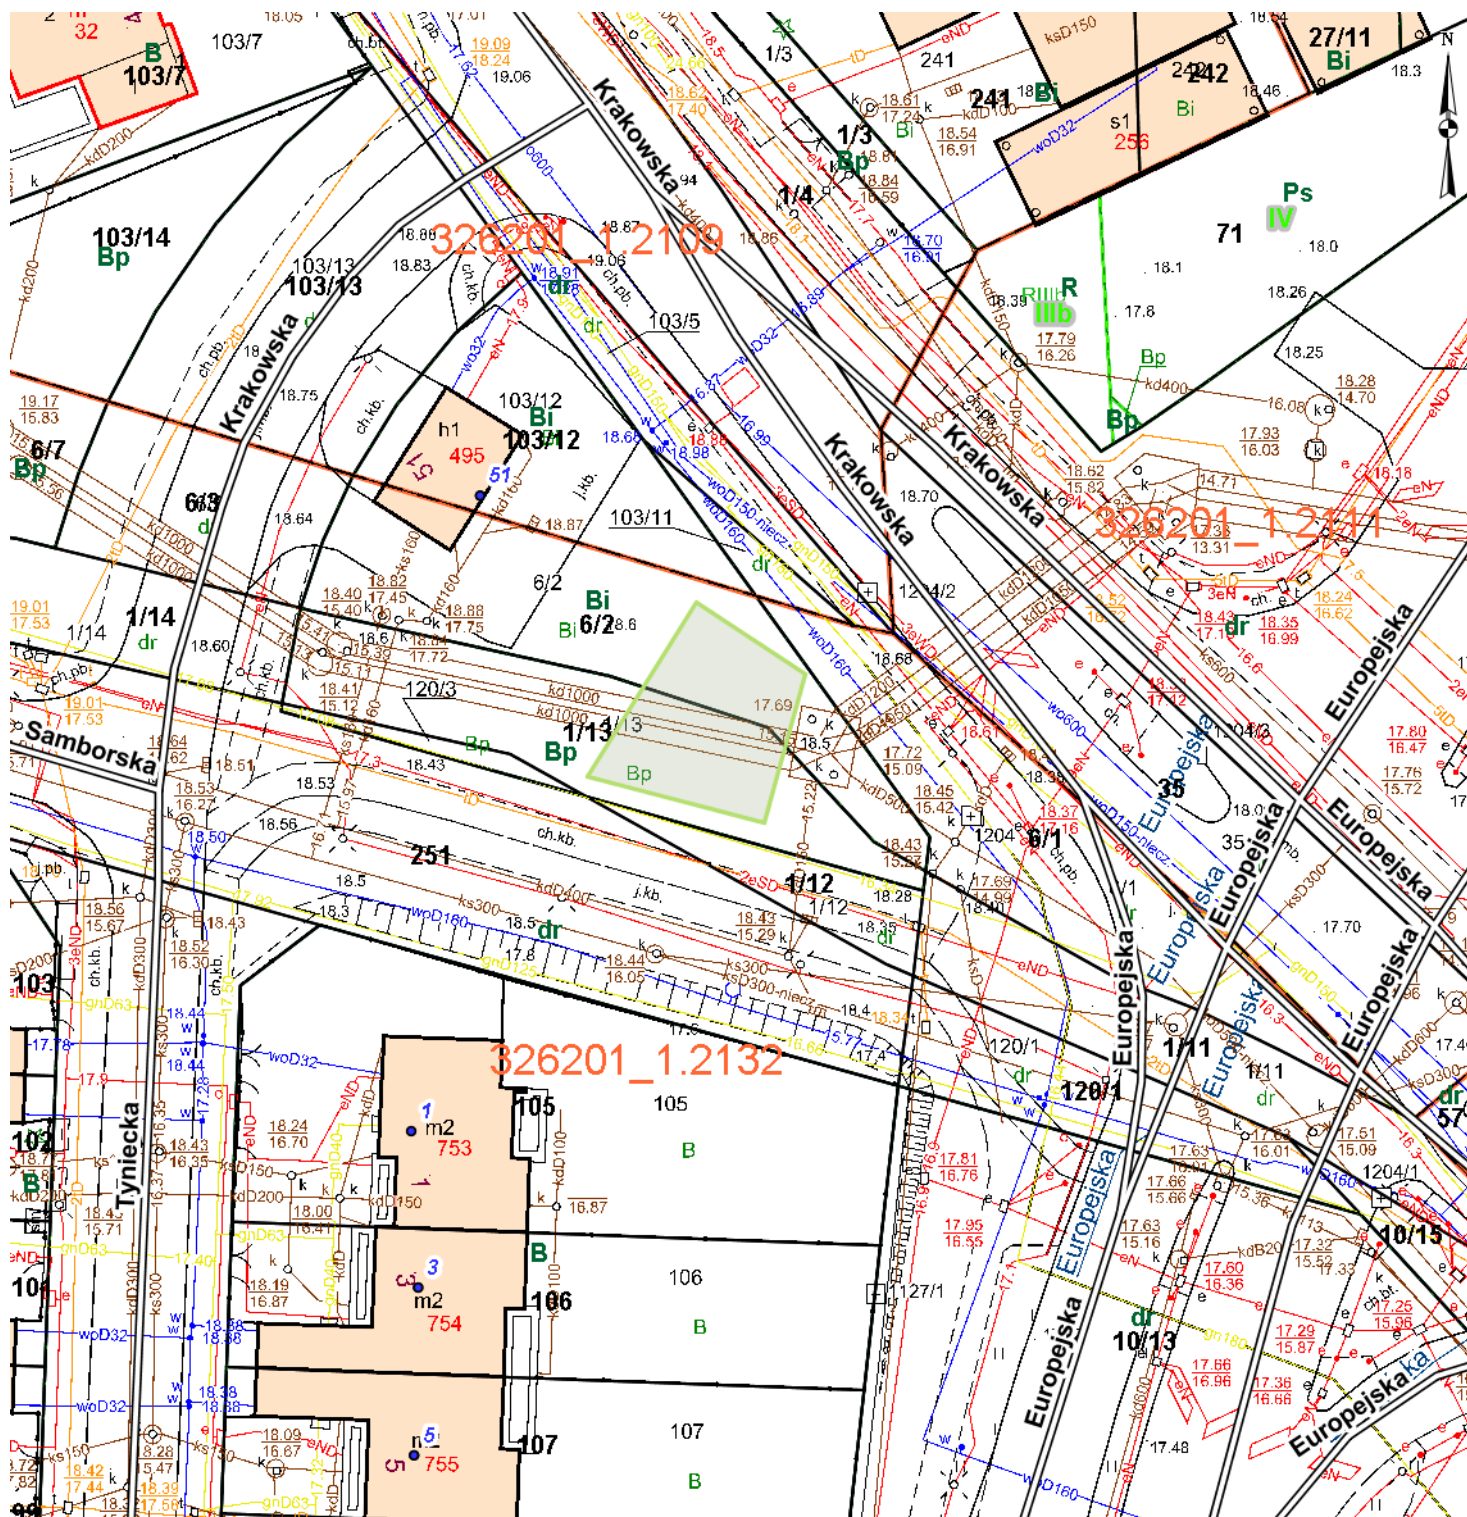

Skala: 1:500